


**ORANGE SHADED AREA:**  
EAST SPRUCE AVENUE PERIODIC LANE CLOSURE OR RESTRICTIONS (WEST BOUND LANE) WILL OCCUR (M-F FROM 7:00 AM TO 4:00 PM) DURING WORK HOURS FOR THE DURATION OF THE PROJECT ON THIS SIDE OF THE BUILDING. ACCESS TO THE BANK DRIVE WAY WILL BE MAINTAINED.

**YELLOW SHADED AREA:**  
EAST SPRUCE AVENUE LANE CLOSURE OR RESTRICTIONS (EAST BOUND LANE) WILL BE IN PLACE FOR THE DURATION OF THE PROJECT ON THIS SIDE OF THE BUILDING.

**PURPLE SHADED AREA:**  
SIDEWALK CLOSURES OR RESTRICTIONS WILL BE IN PLACE FOR THE DURATION OF THE PROJECT ON THIS SIDE OF THE BUILDING.

**YELLOW SHADED AREA:**  
SOUTH CHESTNUT STREET PARKING LANE CLOSURE OR RESTRICTIONS (NORTH BOUND LANE) WILL BE IN PLACE FOR THE DURATION OF THE PROJECT ON THIS SIDE OF THE BUILDING.

**PURPLE SHADED AREA:**  
SIDEWALK CLOSURES OR RESTRICTIONS WILL BE IN PLACE FOR THE DURATION OF THE PROJECT ON THIS SIDE OF THE BUILDING.

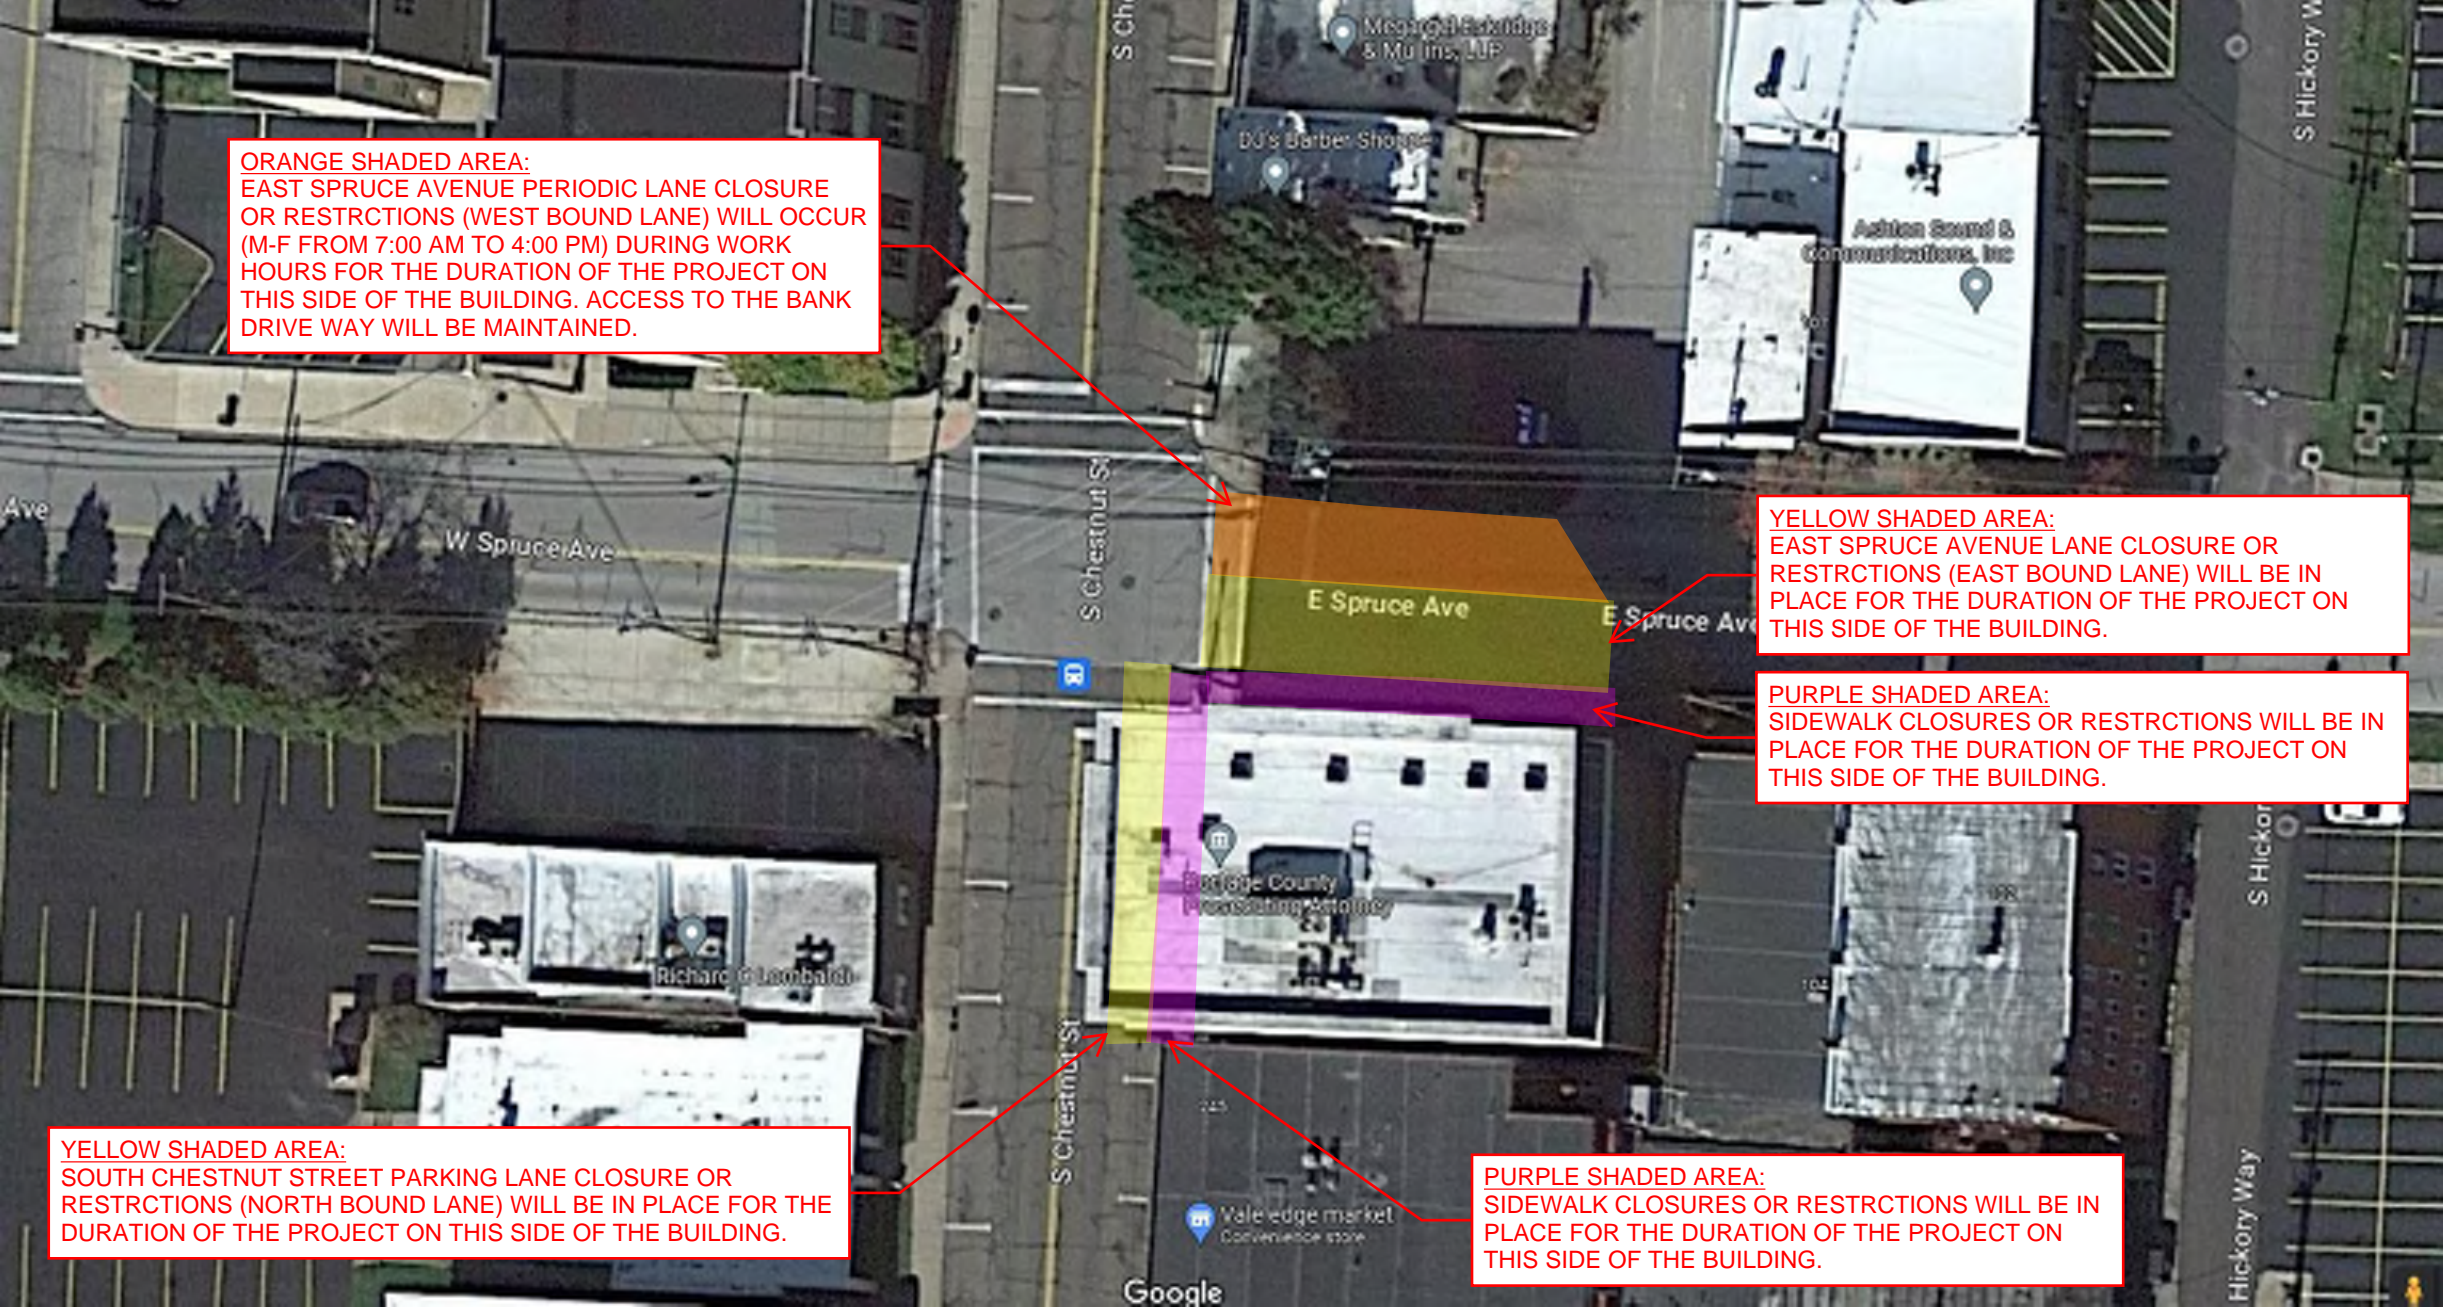




**PURPLE SHADED AREA:**  
SIDEWALK CLOSURES OR RESTRICTIONS WILL BE IN PLACE FOR THE DURATION OF THE PROJECT ON THIS SIDE OF THE BUILDING.

**YELLOW SHADED AREA:**  
SOUTH CHESTNUT STREET PARKING LANE CLOSURE OR RESTRICTIONS (NORTH BOUND LANE) WILL BE IN PLACE FOR THE DURATION OF THE PROJECT ON THIS SIDE OF THE BUILDING.



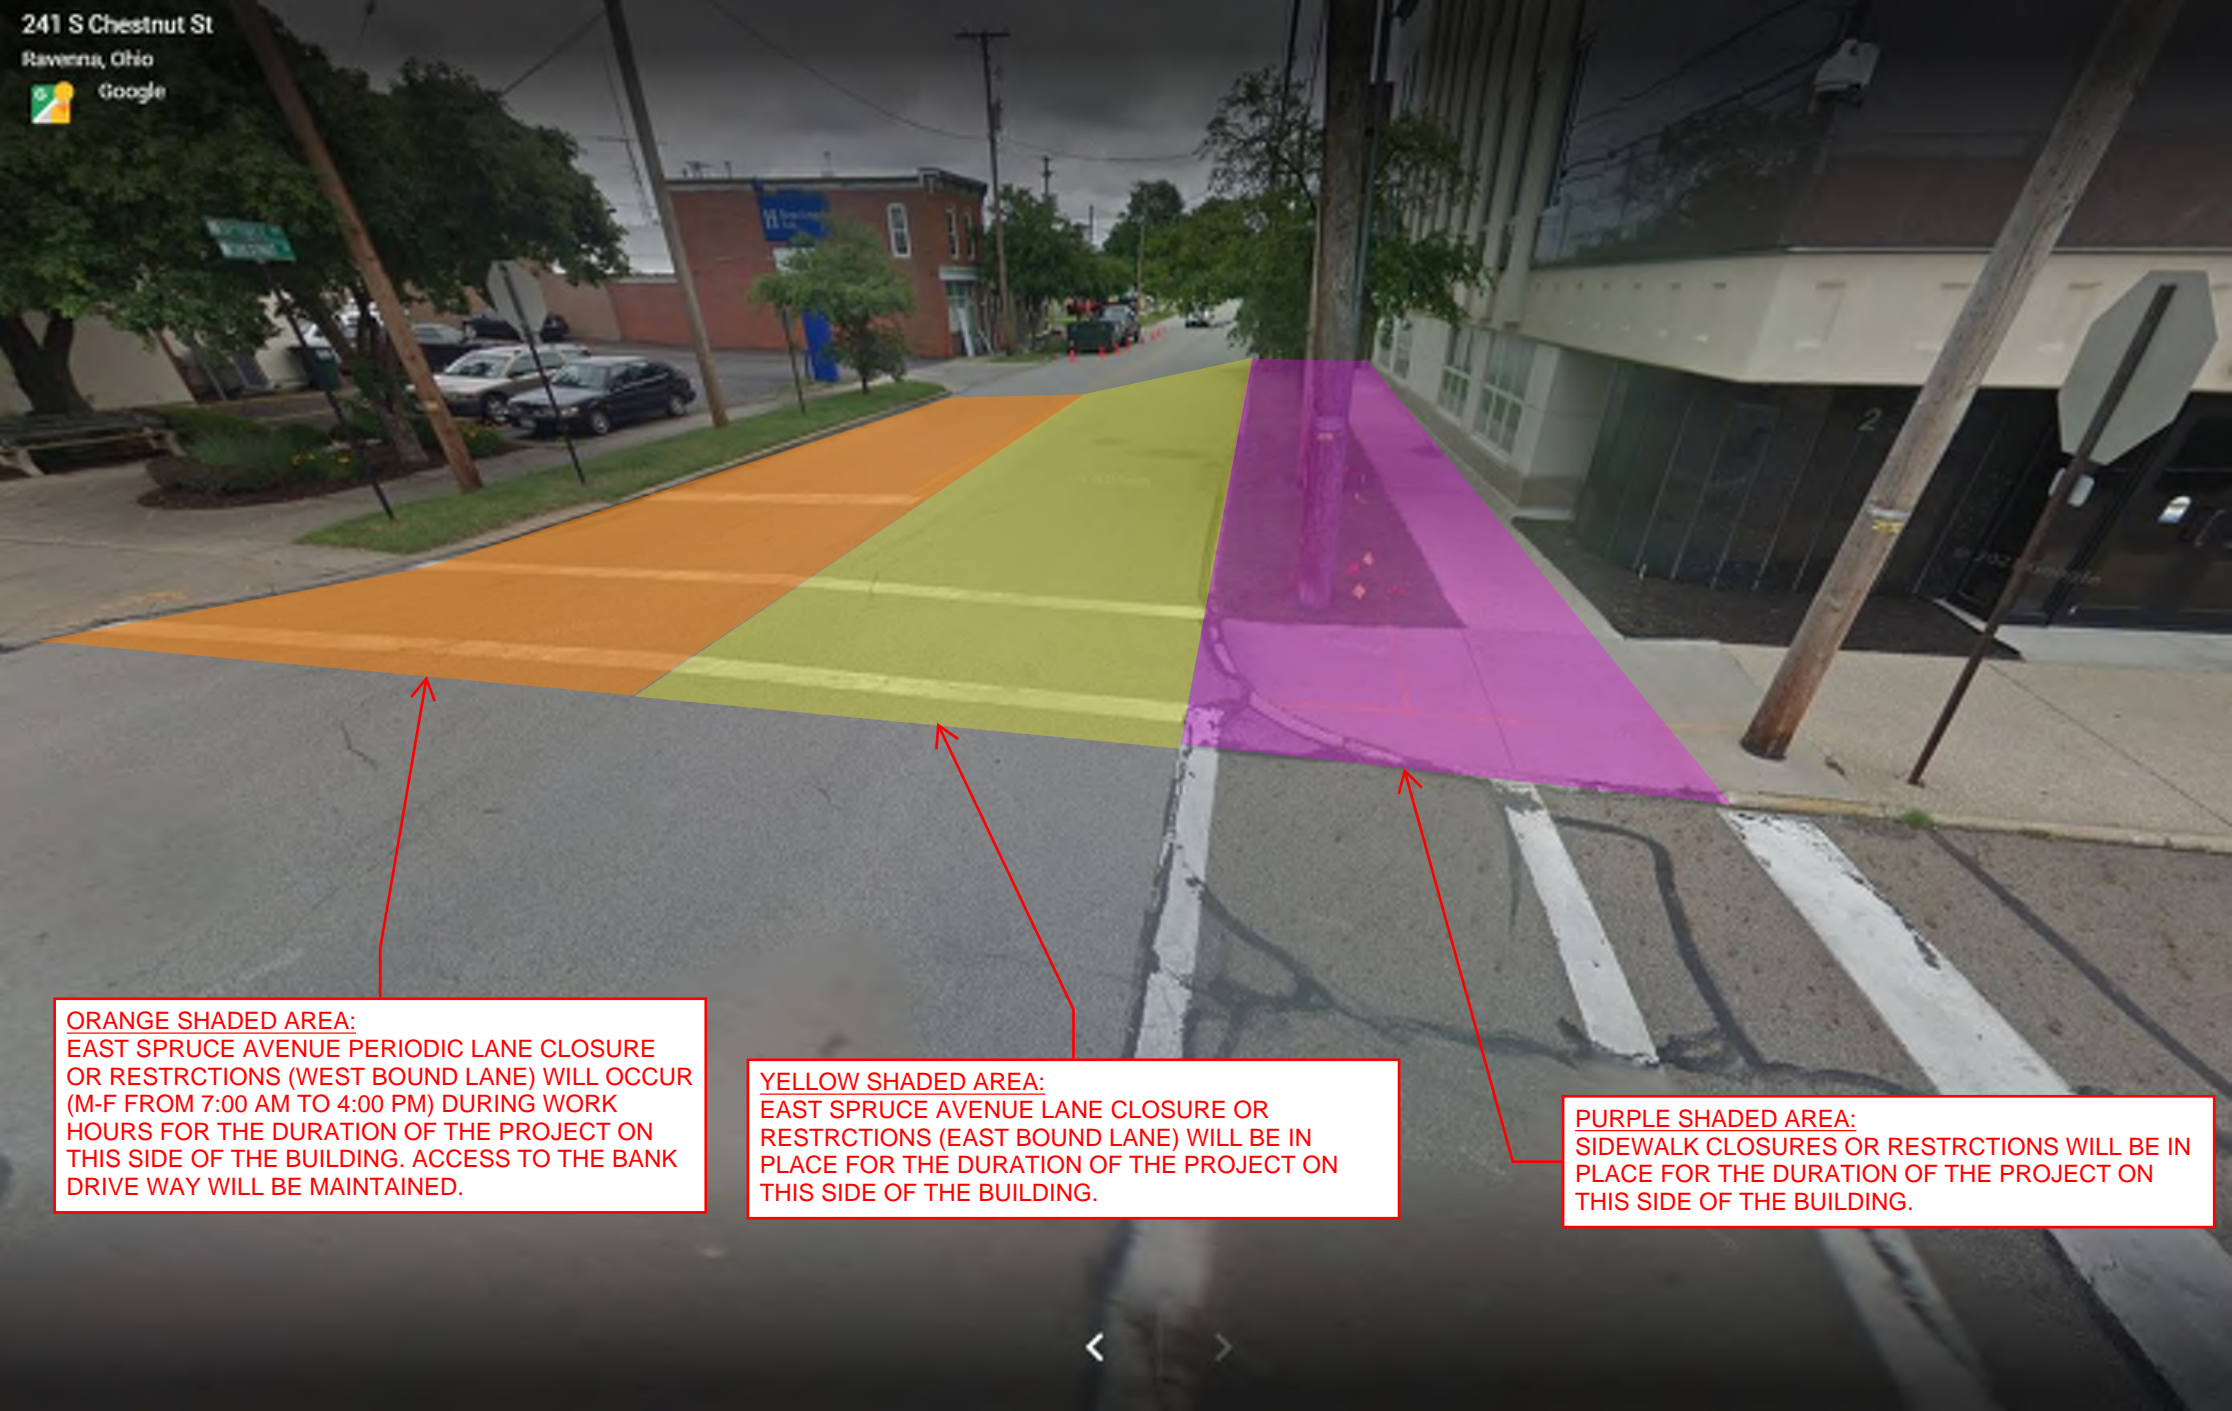

**ORANGE SHADED AREA:**  
EAST SPRUCE AVENUE PERIODIC LANE CLOSURE OR RESTRICTIONS (WEST BOUND LANE) WILL OCCUR (M-F FROM 7:00 AM TO 4:00 PM) DURING WORK HOURS FOR THE DURATION OF THE PROJECT ON THIS SIDE OF THE BUILDING. ACCESS TO THE BANK DRIVE WAY WILL BE MAINTAINED.

**YELLOW SHADED AREA:**  
EAST SPRUCE AVENUE LANE CLOSURE OR RESTRICTIONS (EAST BOUND LANE) WILL BE IN PLACE FOR THE DURATION OF THE PROJECT ON THIS SIDE OF THE BUILDING.

**PURPLE SHADED AREA:**  
SIDEWALK CLOSURES OR RESTRICTIONS WILL BE IN PLACE FOR THE DURATION OF THE PROJECT ON THIS SIDE OF THE BUILDING.