


Deck Rail Height: _____"
 All spaces must 4" or less
 (Balusters, Stairs, etc.)

Ledger Board _____" x _____"
 Hardware _____
 (Min. 1/2" dia. lag ~~bolts~~ - staggered)

Floor Joist _____" x _____"
 Joist Spacing _____" O.C.
 Joist Hangers? Yes or No

FOR CURRENT SPAN CHARTS
 SEE RESIDENTIAL CODE OF OHIO
 CHAPTER 5, SECTION 507
 EXTERIOR DECKS, JULY 2019
 * SEE SECTION FOR FOUNDATIONS
 AND CONNECTIONS

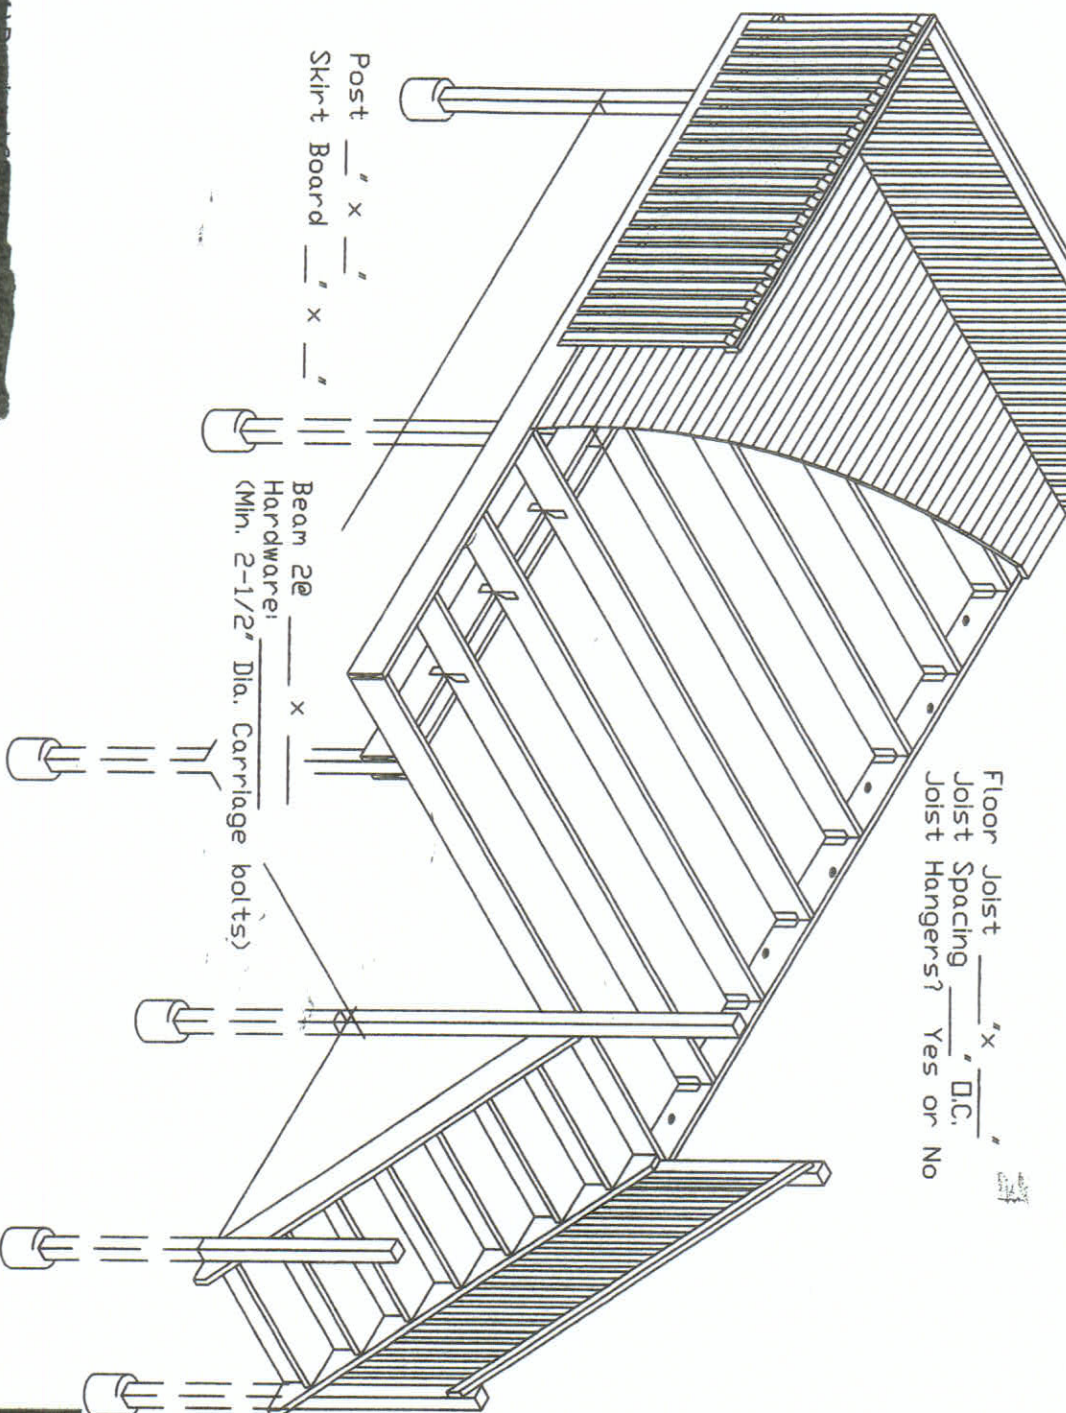

STAIR INFORMATION

- Stringer: _____" x _____"
- Treads: _____" x _____"
- Riser height: _____"
 (4" Min. ~~8 1/4~~ Max.)
- Riser backs required to eliminate spaces 4"+
- Stair Rail Height: _____"
- Rounded, Graspable Handrail required on stairs
- Post with footers required on both sides of stairs

